



FLUME DIMENSIONS

PROFILE VIEW

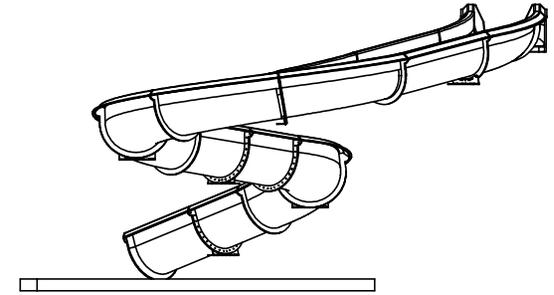

ALL 32' OPEN AND ENCLOSED FLUME SLIDES ARE CONSTRUCTED OF LAMINATED FIBERGLASS REINFORCED MARINE GELCOAT SURFACE.

MATERIAL THICKNESS: 1/4"-3/8"

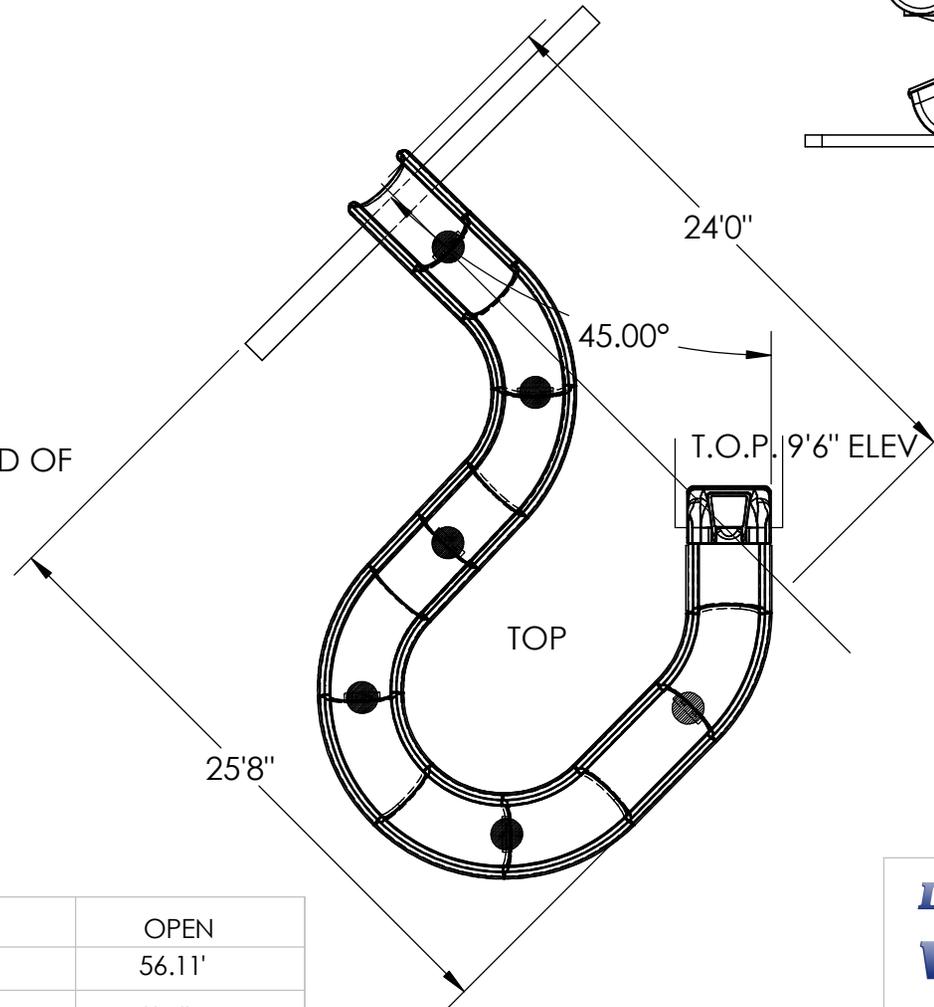

STEEL SUPPORTS: 6

FLUME TYPE	OPEN
CL LENGTH	56.11'
ELEVATION	9'-6"
ENTRY ANGLE	10°
SLOPE	17.72%
FALL PER FOOT	2.13"
GPM REQUIRED	100-125
WATER DEPTH	4'-0" MINIMUM

TITLE: **RB32-56 2021**

SIZE: **A** **PRE-DESIGN** REV

SCALE: 1:96 - 1/8" = 1'

DRAWN BY: R. McClain Thursday, November 18, 2021 1:26:15 PM



PO Box 486 P: 731.632.1407
 Adamsville, TN 38310 F: 731.632.3739

www.dolphinwaterslides.net
 sales@dolphinwaterslides.net

PROPRIETARY AND CONFIDENTIAL
 THE INFORMATION CONTAINED IN THIS DRAWING IS THE SOLE PROPERTY OF DOLPHIN WATERSLIDES, INC. ANY REPRODUCTION IN PART OR AS A WHOLE WITHOUT THE WRITTEN PERMISSION OF DOLPHIN WATERSLIDES, INC IS PROHIBITED.